
## SENSITIVE BUT UNCLASSIFIED

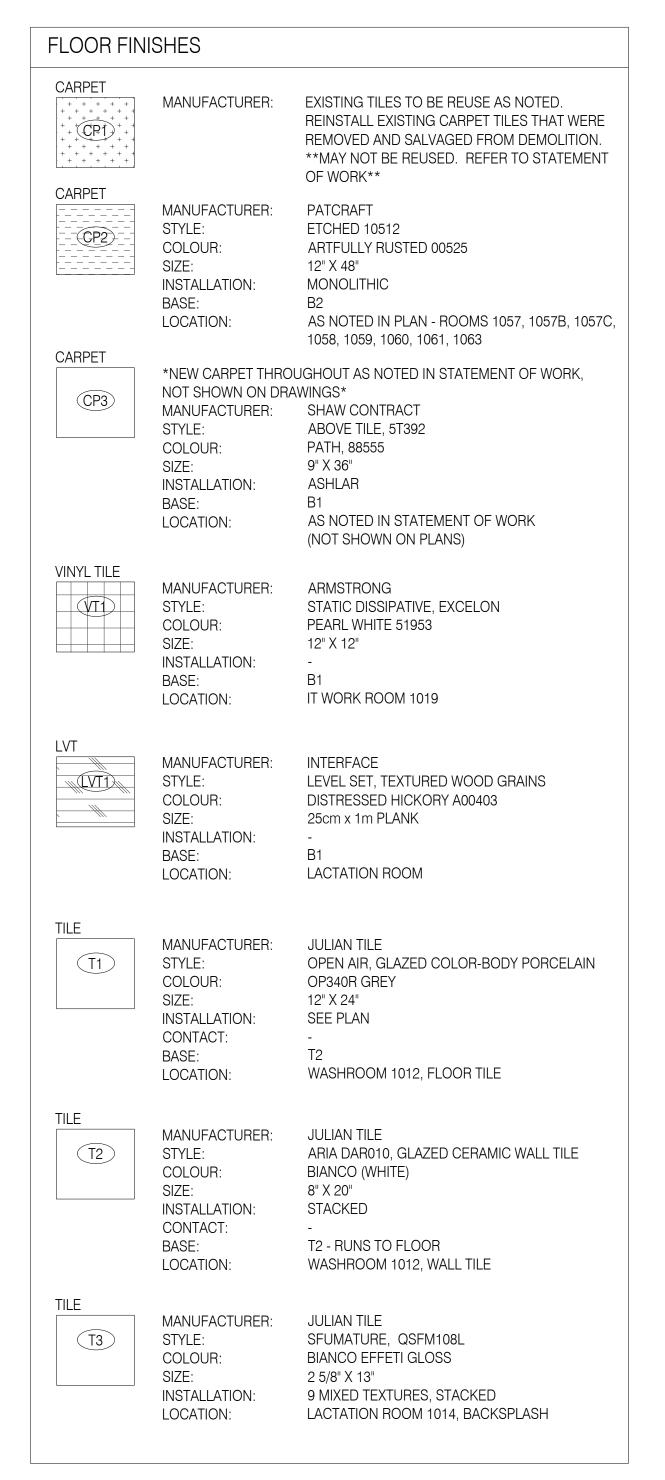

INISHES	
MANUFACTURER: COLOUR: FINISH: LOCATION:	SICO FREEZING RAIN 6207-31 EGGSHELL ALL NEW G.B. PARTITIONS UNLESS UNO, AND ALL EXISTING WALLS TO BE PAINTED AS OUTLINED IN THE STATEMENT OF WORK
MANUFACTURER: COLOUR: FINISH: LOCATION:	SICO SEA SALT 6182-11 CEILING FLAT ALL NEW AND EXISTING DRYWALL CEILINGS.
MANUFACTURER: COLOUR: FINISH: LOCATION:	SICO SEA SALT 6182-11 SEMI-GLOSS PAINTED DOORS & FRAMES
MANUFACTURER: COLOUR: FINISH: NOTE:	SICO HAILSTORM 6207-41 EGGSHELL ROOMS 1057, 1057B, 1057C, 1058, 1059, 1060, 1061, 1063
MANUFACTURER: COLOUR: FINISH: LOCATION:	SICO FLEMISH BLUE 6169-41 EGGSHELL WASHROOM 1012 AND LACTATION ROOM 1014
MANUFACTURER: STYLE: COLOUR: SIZE: LOCATION: NOTES:	JOHNSONITE / TARKETT TRADITIONAL VINYL 1/8" (TYPE TV) TB3 DOVER 6" H TO ALL NEW G.B. WALLS, U.N.O. REPLACE EXISTING WALL BASE THROUGHOUT TO EXTENT NOTED IN STATEMENT OF WORK
MANUFACTURER: STYLE: COLOUR: SIZE: LOCATION:	JOHNSONITE / TARKETT MILLWORK CONTOURED WALL BASE, INFLECTION 23 VAPOUR GREY 5 1/4" H TO ALL WALLS WHERE PT4 IS USED: ROOMS 1057, 1057B, 1057C, 1058, 1059, 1060, 1061 and 1063
	COLOUR: FINISH: LOCATION:  MANUFACTURER: COLOUR: FINISH: LOCATION:  MANUFACTURER: COLOUR: FINISH: LOCATION:  MANUFACTURER: COLOUR: FINISH: NOTE:  MANUFACTURER: COLOUR: FINISH: LOCATION:  MANUFACTURER: COLOUR: FINISH: LOCATION:  MANUFACTURER: STYLE: COLOUR: SIZE: LOCATION: NOTES:

REFER TO	O MILLWORK ELEVATIO	NS & SECTIONS
PL1)	PRODUCT: MANUFACTURER: COLOUR: FINISH: LOCATION: NOTES:	HIGH PRESSURE LAMINATE ARBORITE W450 RIFT GOLDEN OAK EV (EVERGRAIN) CABINET FACES, VALENCES AND SHELVES ALL EXPOSED EDGES INCLUDING FILLER STRIPS TO BE SELF EDGED.
(SS1)	PRODUCT: MANUFACTURER: COLOUR: THICKNESS: EDGE PROFILE: CONTACT: LOCATION:	5110 ALPINE MIST 3/4 "
WV1)	PRODUCT: SPECIES: CUT: MATCH: STAIN: FINISH: NOTE:	WOOD VENEER & SOLIDS OAK 1/4 SAW CUT BOOK MATCH NONE NON-YELLOWING, CLEAR LACQUER, 35d SHEEN VENEER SHOULD MATCH EXISTING DOORS THROUGHOUT, REVIEW PRIOR TO PRODUCTION

MIOCELL	ANEOUS FINISHI	
(TS1)	PRODUCT: MANUFACTURER: FINISH: THICKNESS: LOCATION: CONTACT:	SCHIUTER STAINLESS STEEL
TS2	PRODUCT: MANUFACTURER: MODEL: FINISH: THICKNESS: LOCATION: CONTACT: NOTES:	SCHLUTER JOLLY STAINLESS STEEL
(ACT1)	PRODUCT: MANUFACTURER: STYLE: COLOUR: SIZE: EDGE PROFILE: GRID SYSTEM: CONTACT: NOTE:	ARMSTRONG TBD (TO MATCH EXISTING) WHITE 24" X 48" X 1" SQUARE LAY-IN



236 PARKWOOD CLOSE SE CALGARY, ALBERTA T2J

p: 403-613-9590

## This drawing must not be scaled.

The contractor shall verify all levels, datums, and dimensions prior to commencement of

All errors and omissions must be reported to the designer immediately.

This drawing is the exclusive property of the designer and not to be reproduced without their written permission.

## CONSTRUCTION & PERMIT

ISSUES & REVISIONS

5		
4		
3		
2		
1	REVISED FINISH SPECIFICATIONS	2022/02/02
0	100% FOR CONSTRUCTION & PERMIT	2021/06/01
REVISION	DESCRIPTION	DATE

## **US CONSULATE** 10th FLOOR

CALGARY, AB

ROCKY	MOUNTAIN PLAZA
Designed by:	
RM	

**FINISHES SCHEDULE** 

Project Number:	
20-401	
Revision Number:	
	_

Drawing Number:

**ID4.1**